



T-1

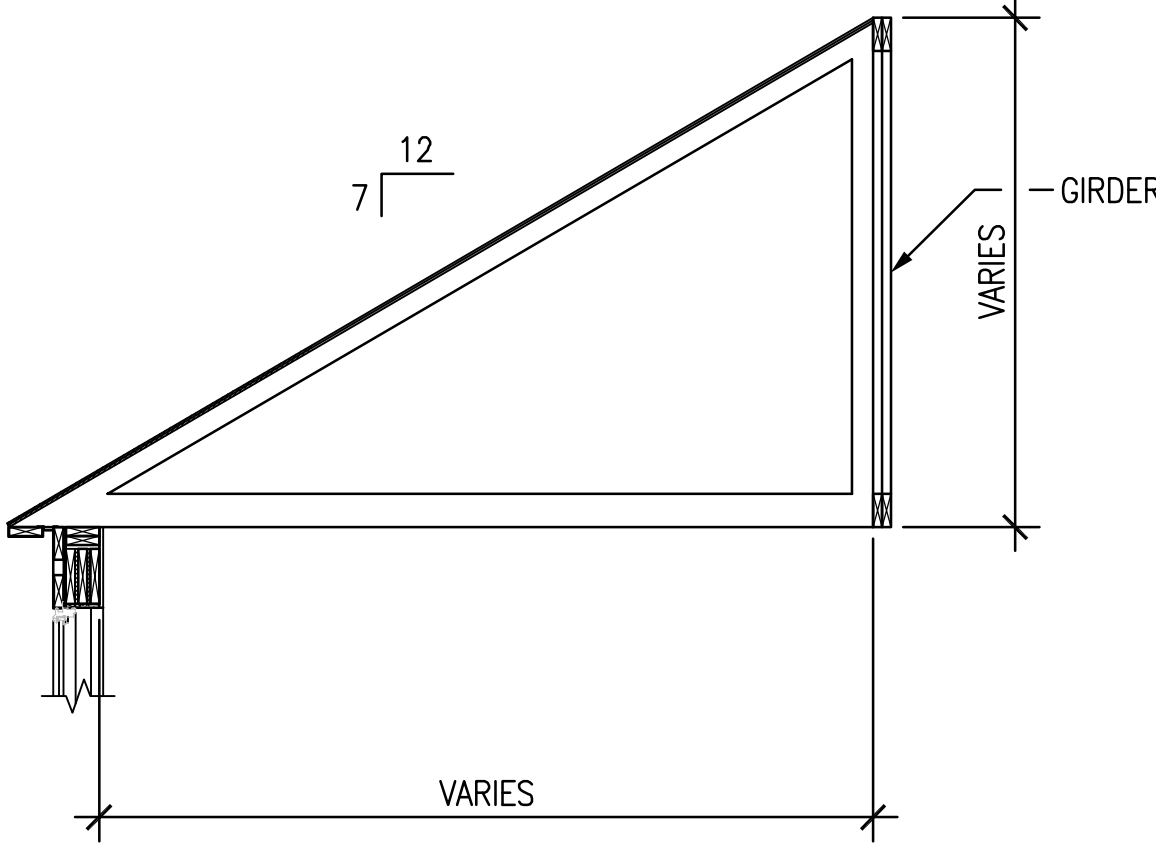

T-2

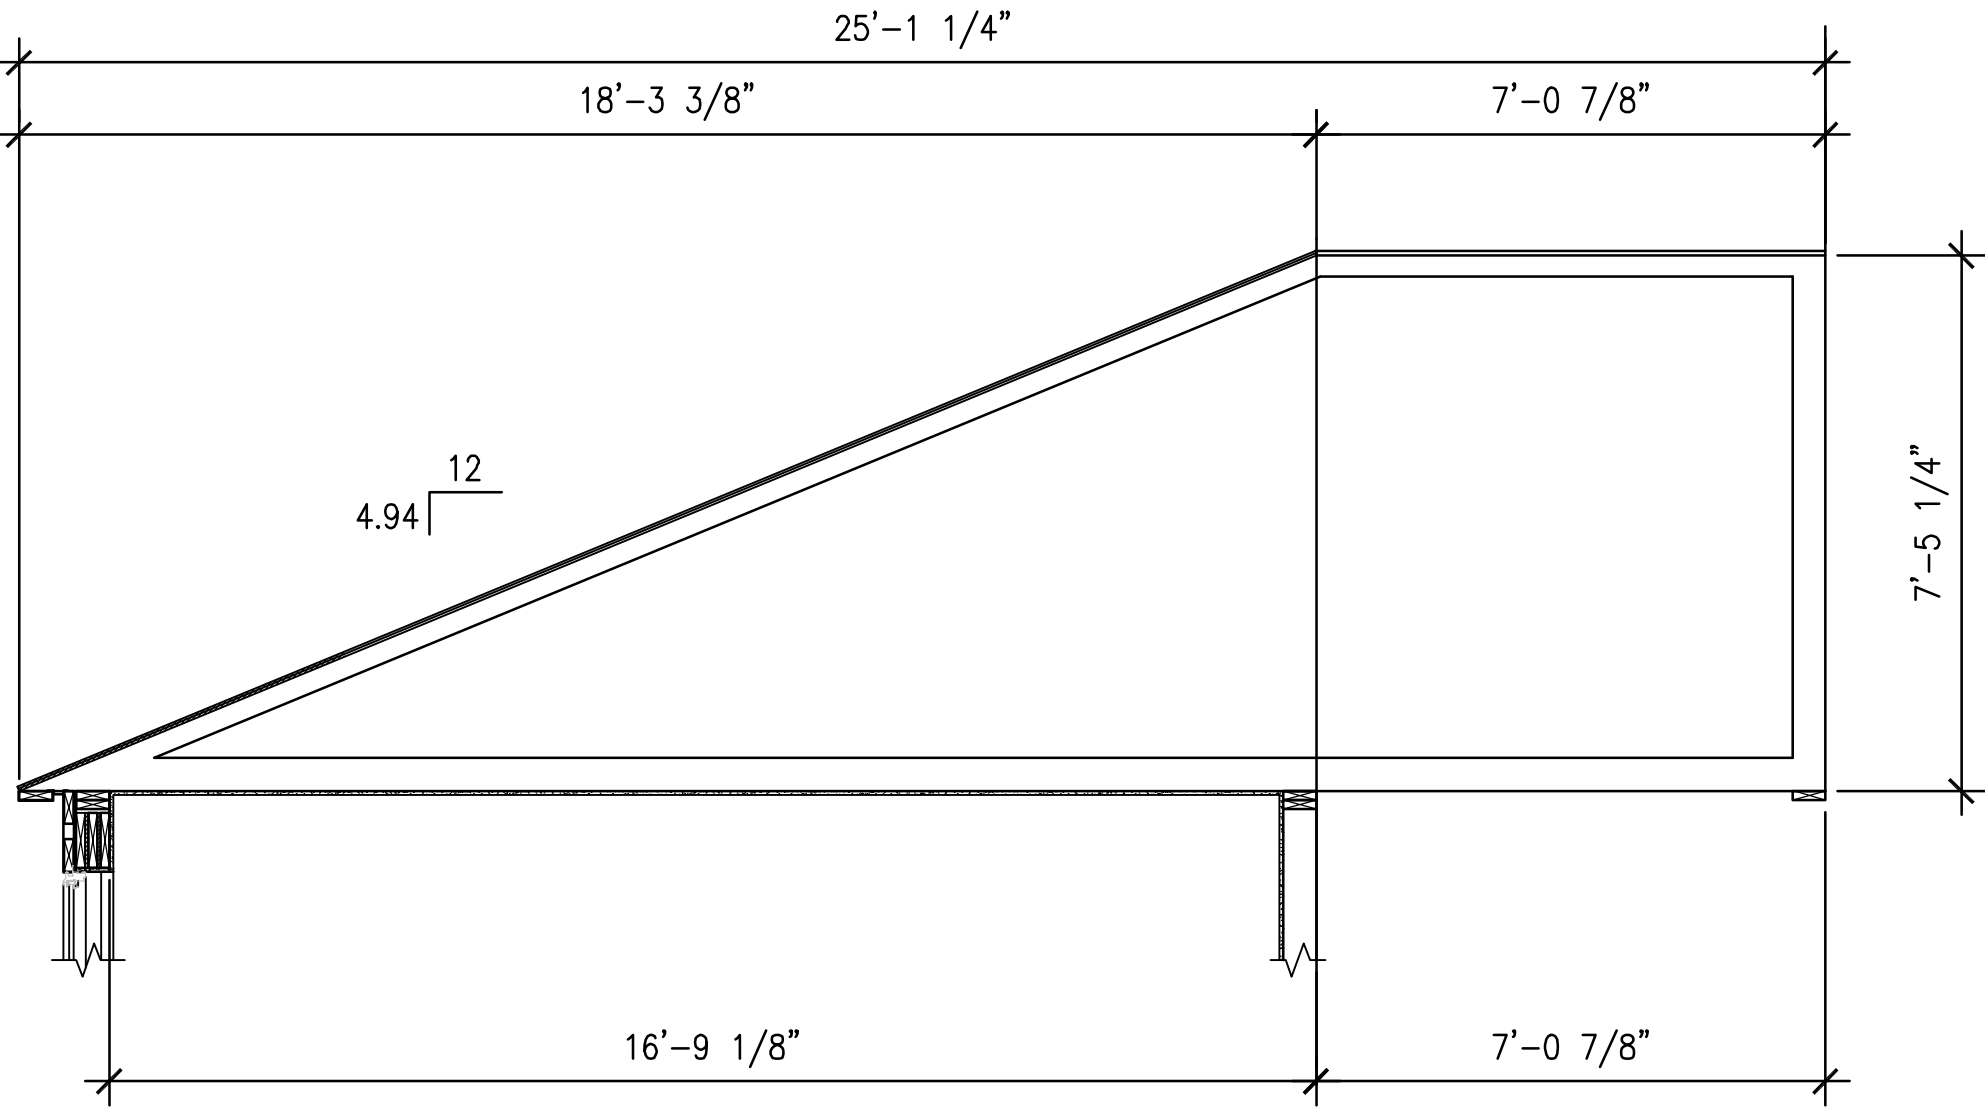

HIP TRUSS

TRUSS PROFILES


3/8" = 1'-0"

HUDSON+ASSOCIATES
ARCHITECTS
120 WEST QUEENS WAY, SUITE 201
(757) 722-1964
HAMPTON, VA 23669

□ □ □
BROGDEN LANE
ICF / MR HOME
FOR HNN CSB

□ □ □

□ □ □
SEPT. 3, 2008

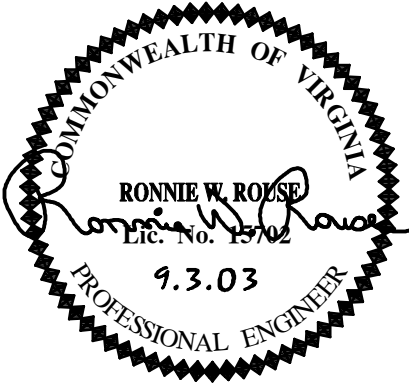

□ □ □
TRUSS PROFILES

NOTE: IF THIS DRAWING IS A REDUCTION, GRAPHIC SCALE MUST BE USED.



JOB NUMBER 0704
S2.12