



SECTION

3/4" = 1'-0"

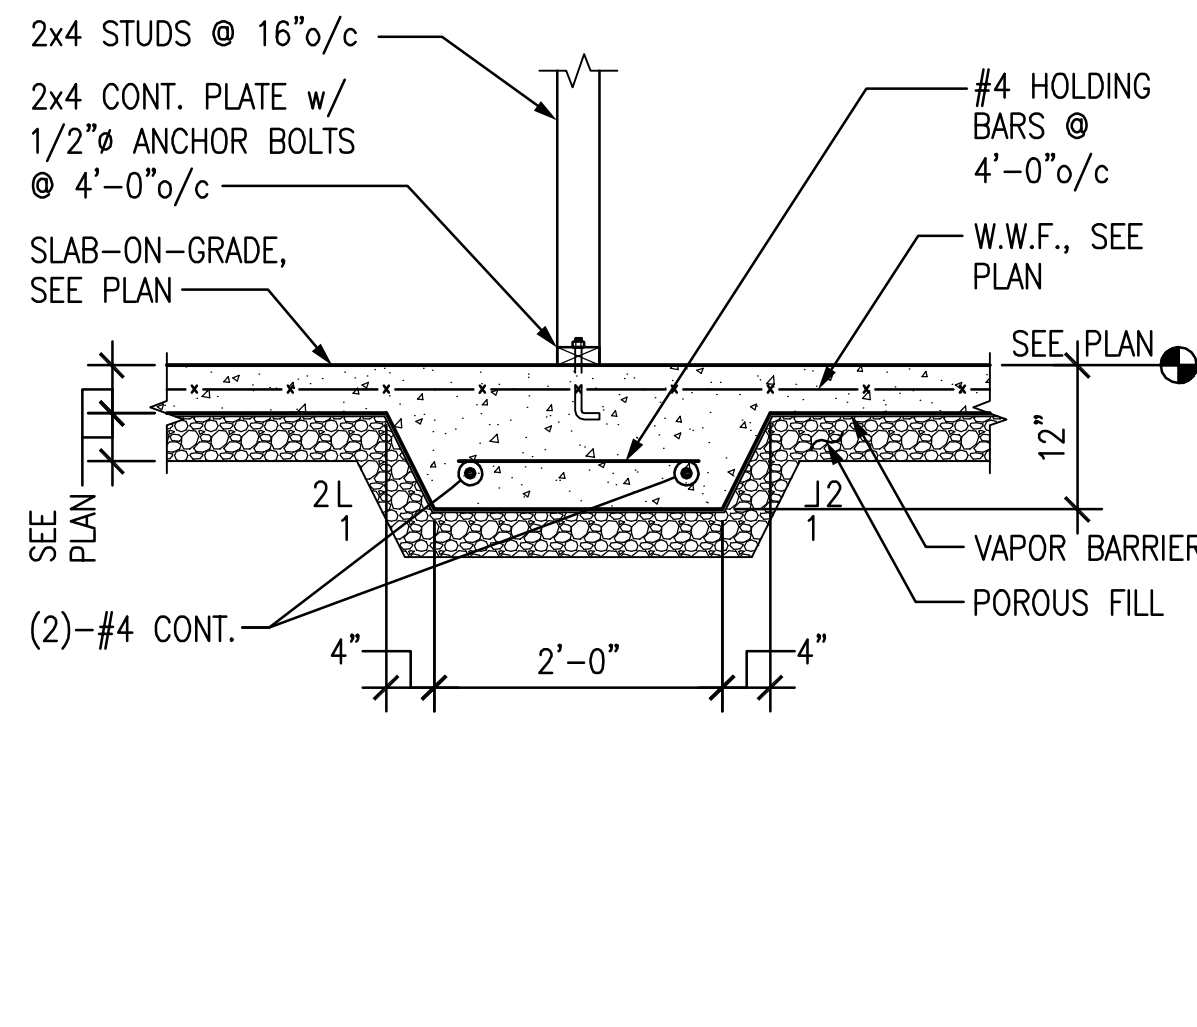


SECTION

3/4" = 1'-0"

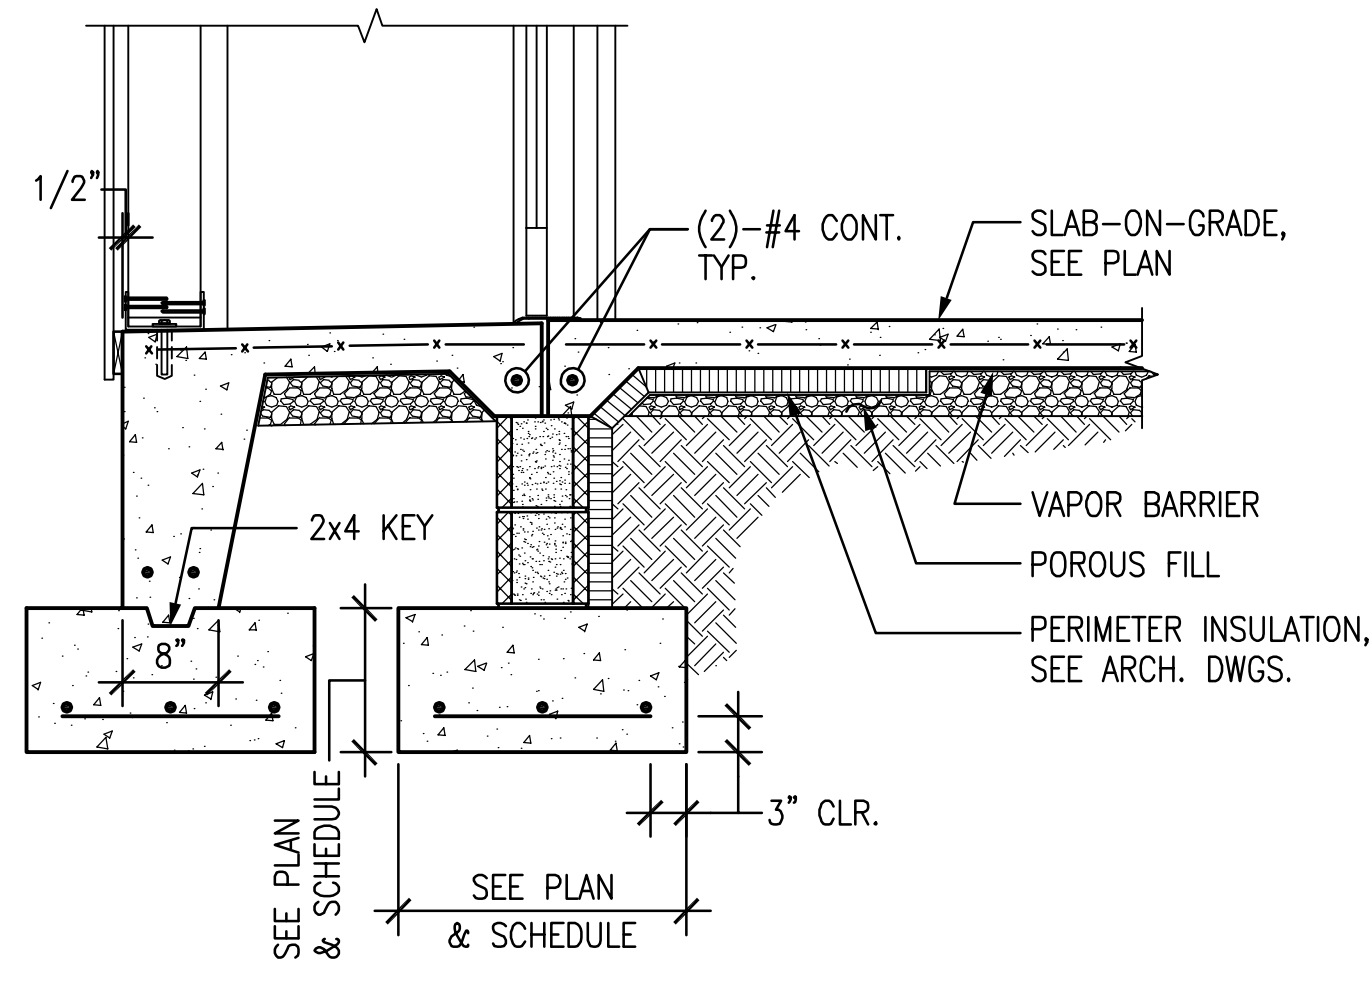


SECTION

3/4" = 1'-0"

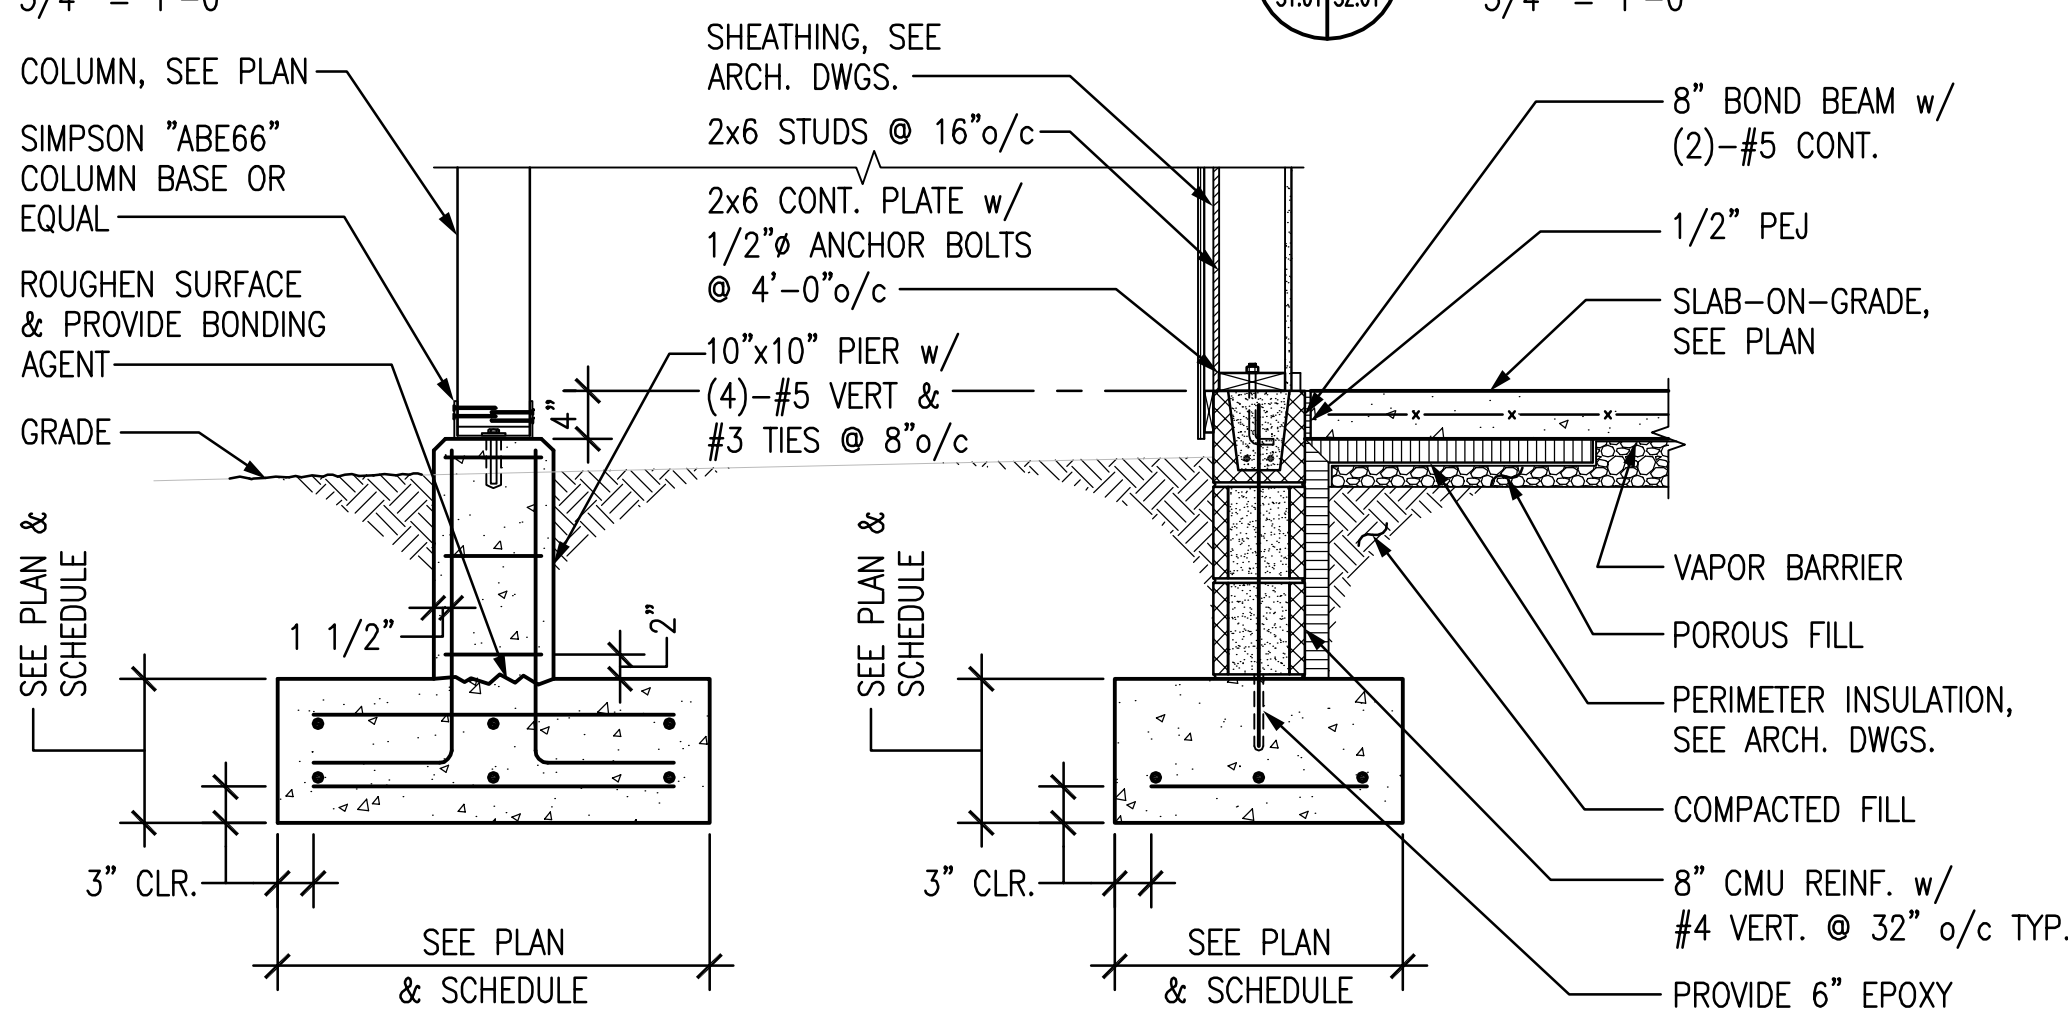


SECTION

3/4" = 1'-0"

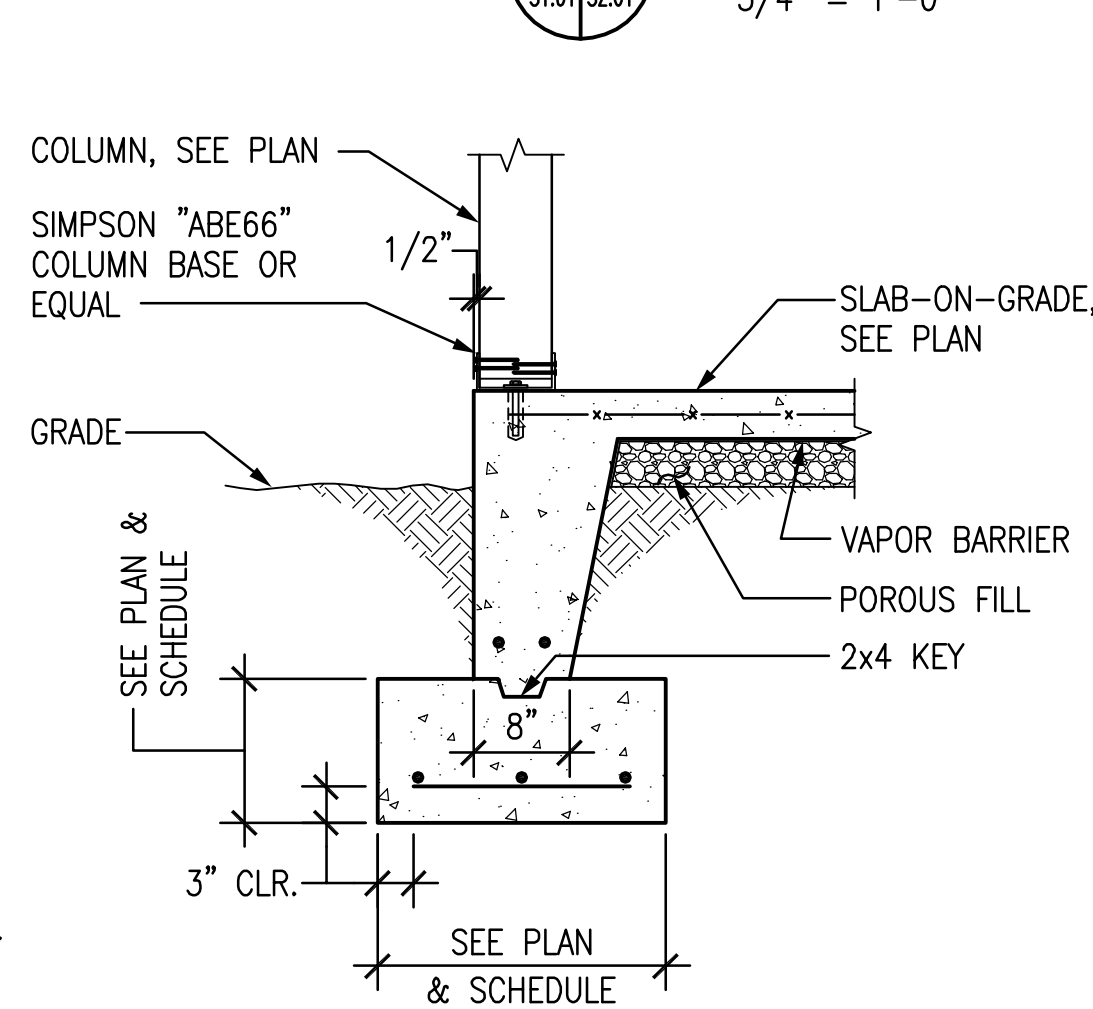


SECTION

3/4" = 1'-0"

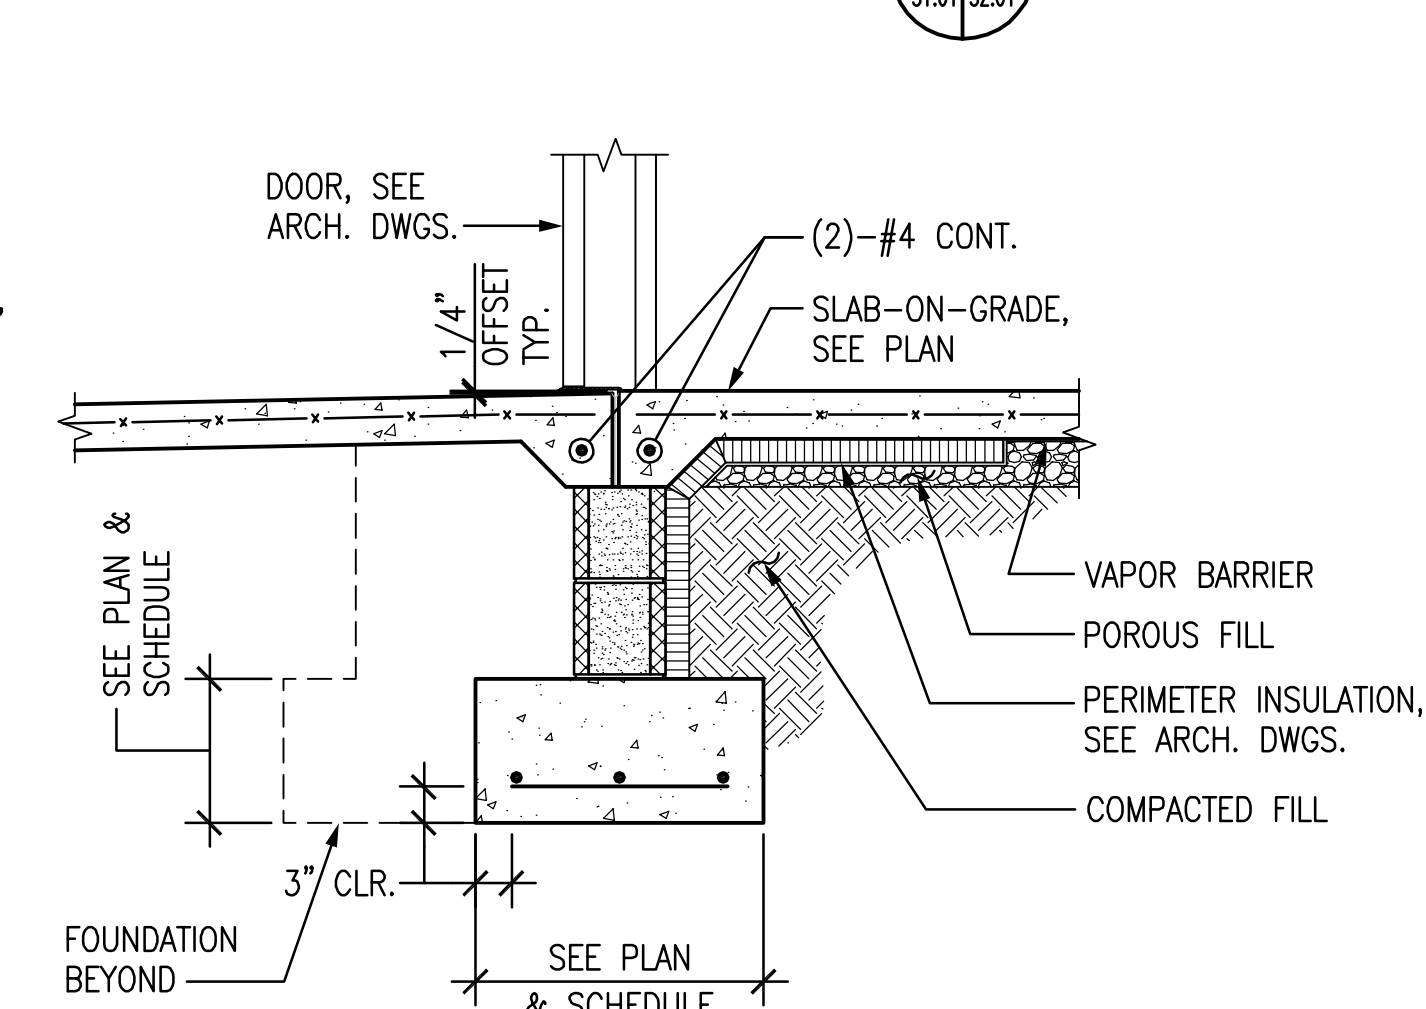

SECTION



3/4" = 1'-0"

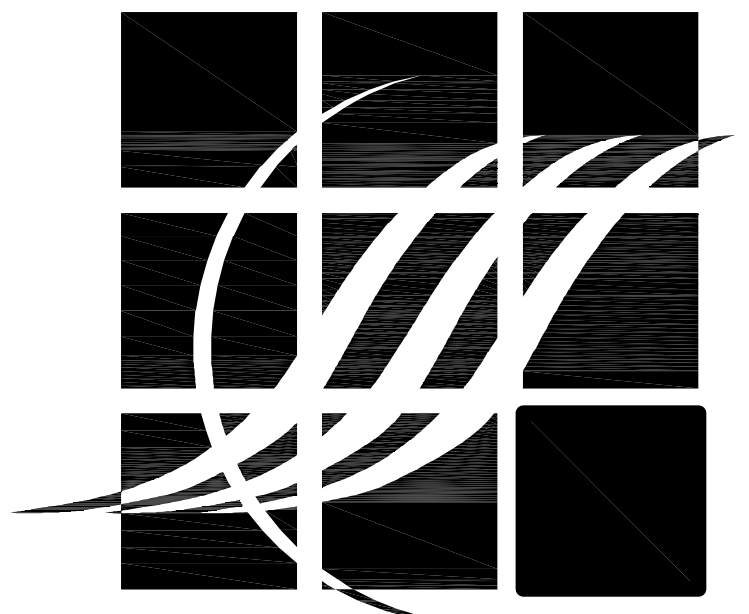



HUDSON+ASSOCIATES
ARCHITECTS
120 WEST QUEENS WAY SUITE 201 HAMPTON, VA.
(757) 722-1984 23669



BROGDEN LANE
ICF / MR HOME
FOR HNN C&B

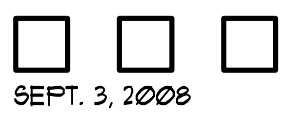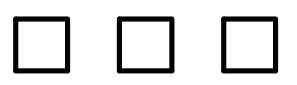

SEPT. 3, 2008

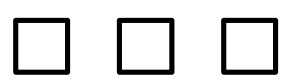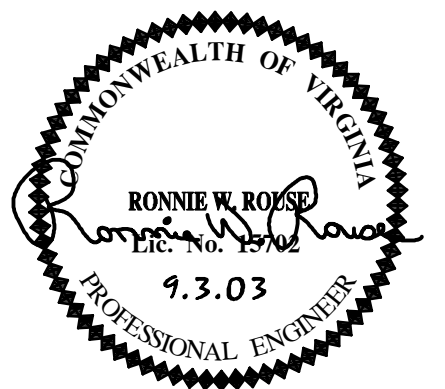

FOUNDATION SECTIONS

NOTE: IF THIS DRAWING IS A REDUCTION, GRAPHIC SCALE MUST BE USED.

GRAPHIC SCALE:



JOB NUMBER 0704

S2.01